


Design layout and infrastructure

The drawing shows the proposed site layout at this stage of the project

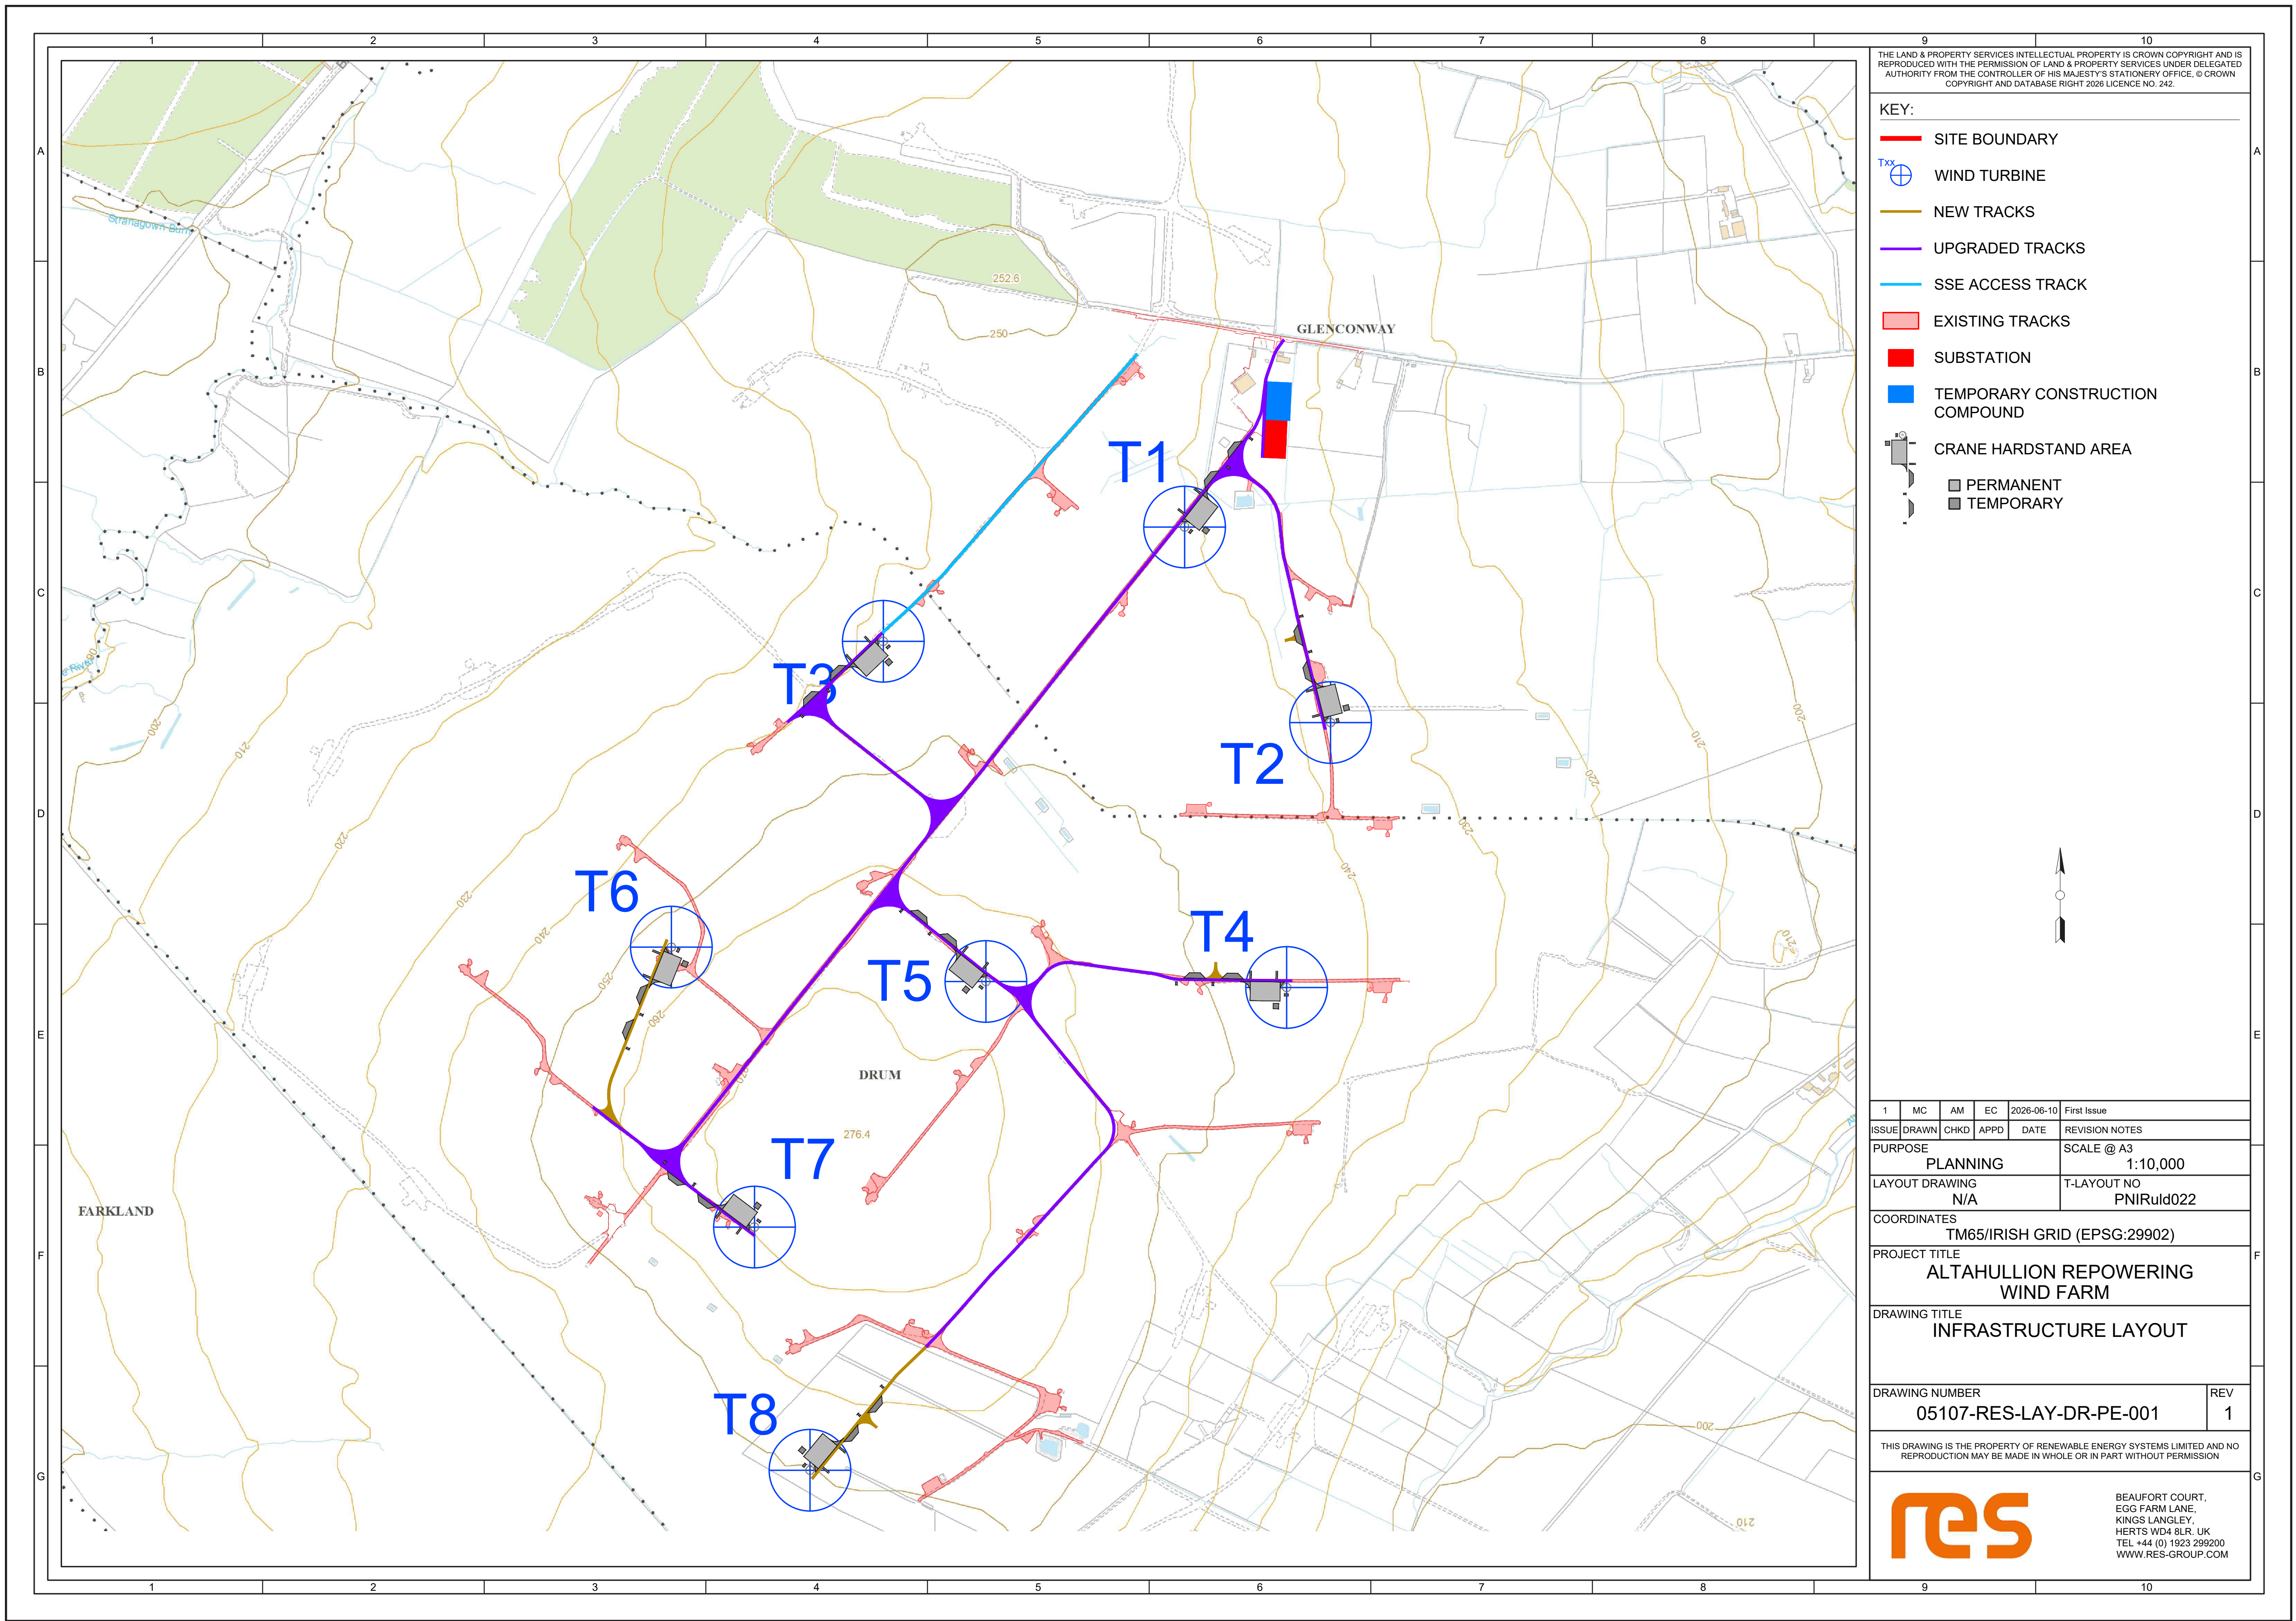

The repowering proposal includes removing the existing 29 turbines with up to 8 turbines up to 180m in height. This is a reduction of 21 turbines.

The preliminary layout has been developed in response to the results of initial environmental and technical surveys which have been undertaken at the site so far.

Detailed Environmental Impact Assessment (EIA) studies and surveys will continue to be undertaken over the coming months to inform the design. The findings from this EIA work, together with feedback from the local community and stakeholders will be considered as part of the design development.